






CONTINUOUS RIDGE VENT

ROAD SIDE ELEVATION
SCALE: 3/16" = 1'-0"

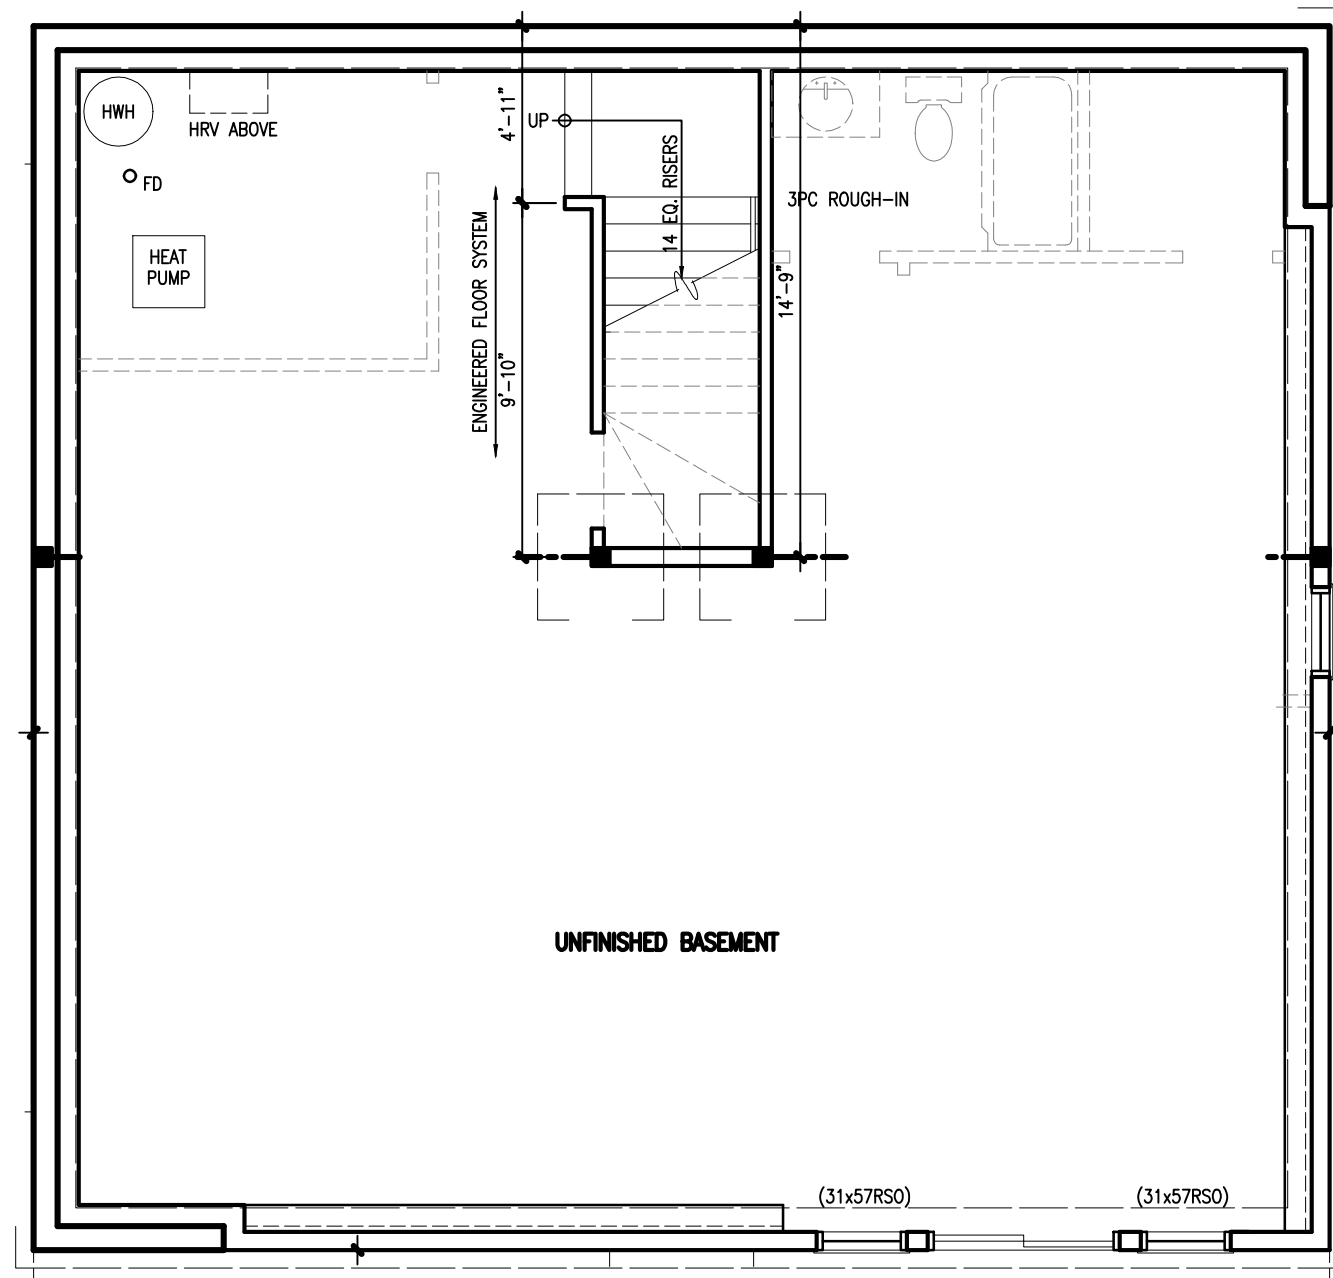

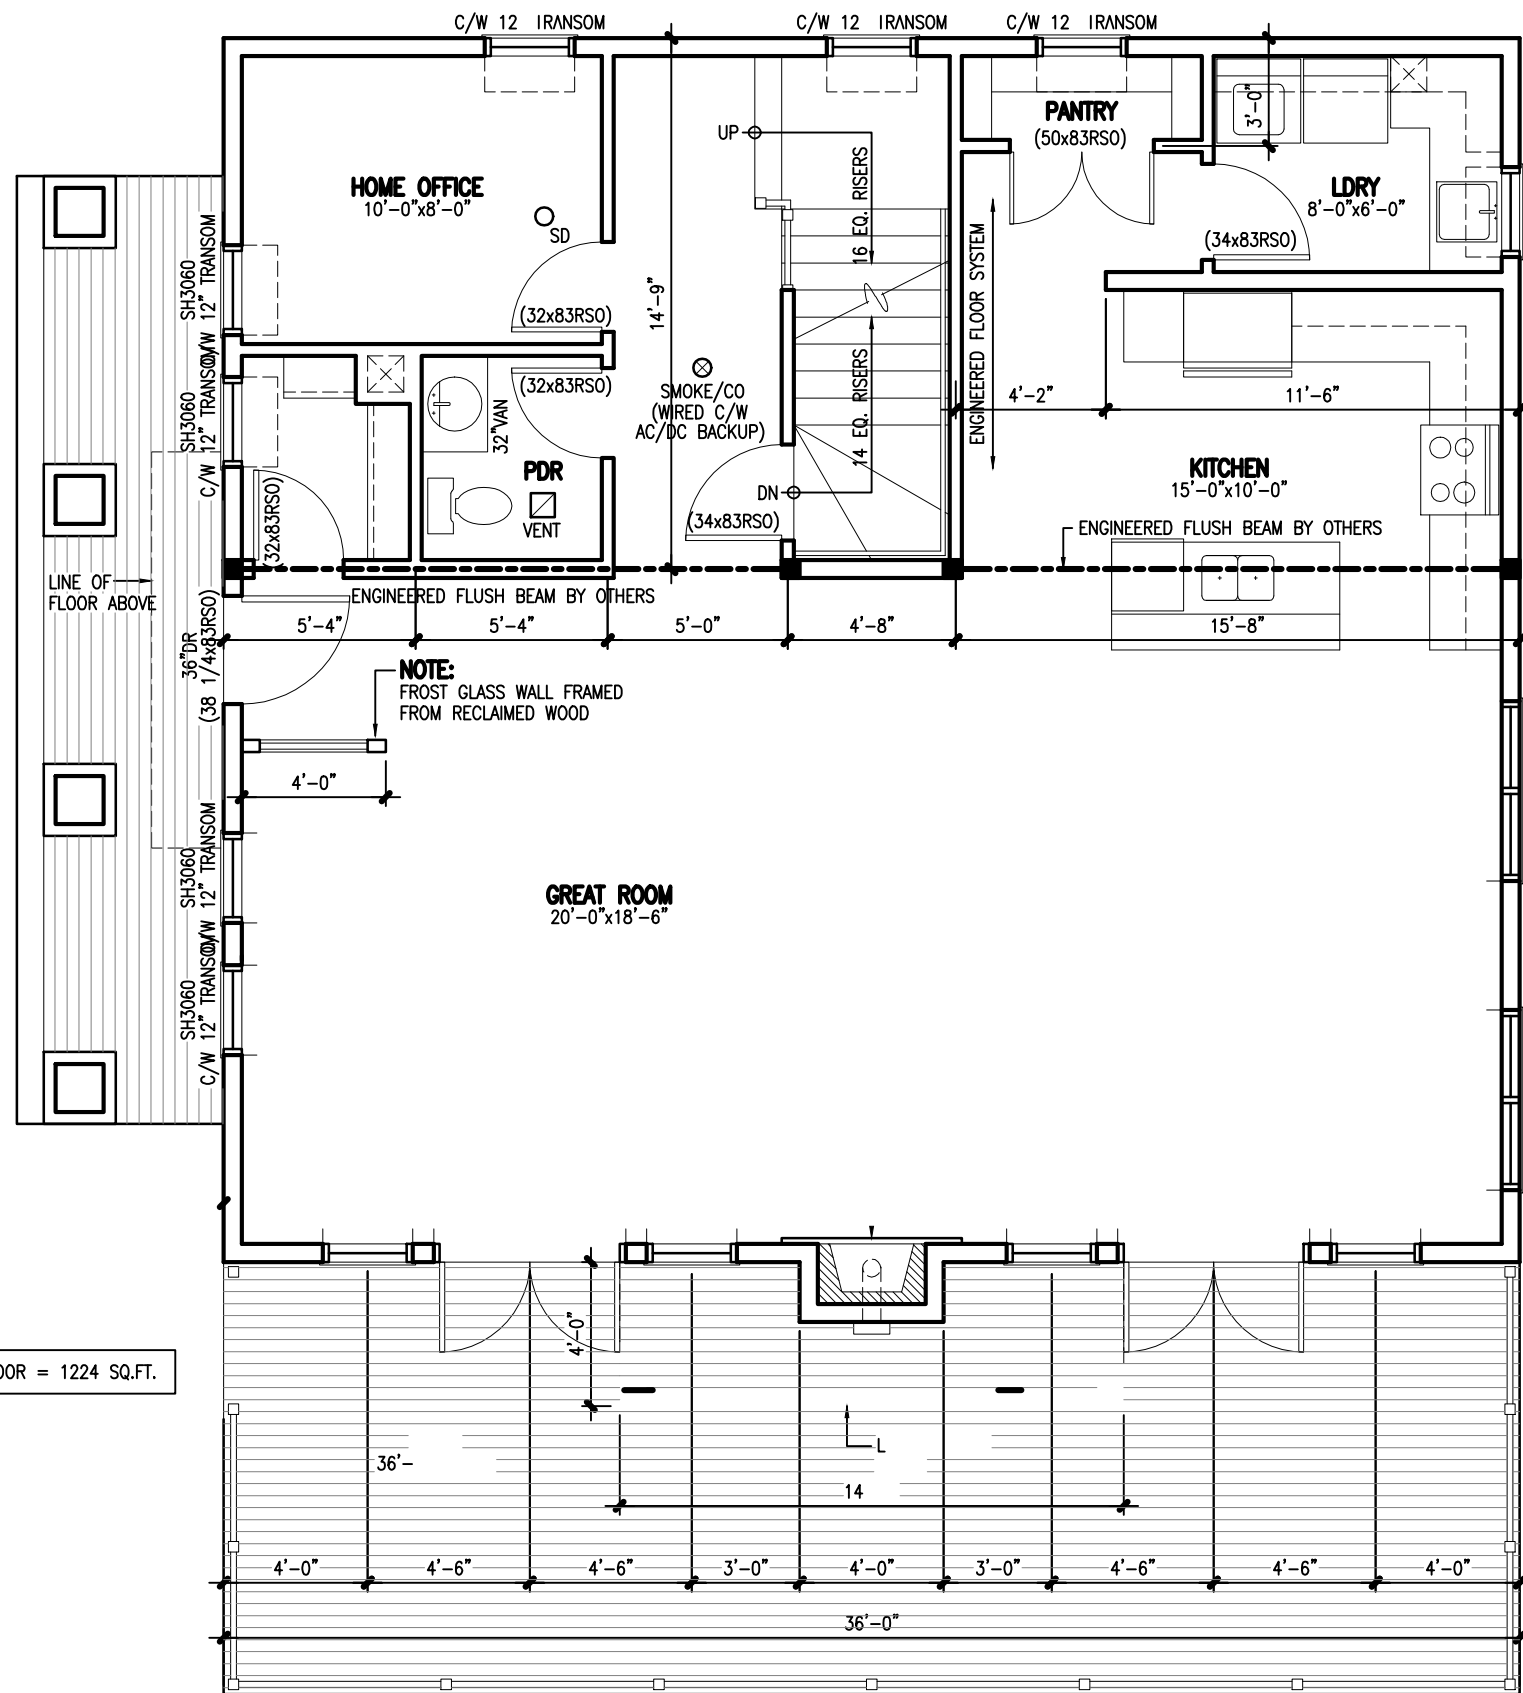

FIRST FLOOR = 1224 SQ.FT.

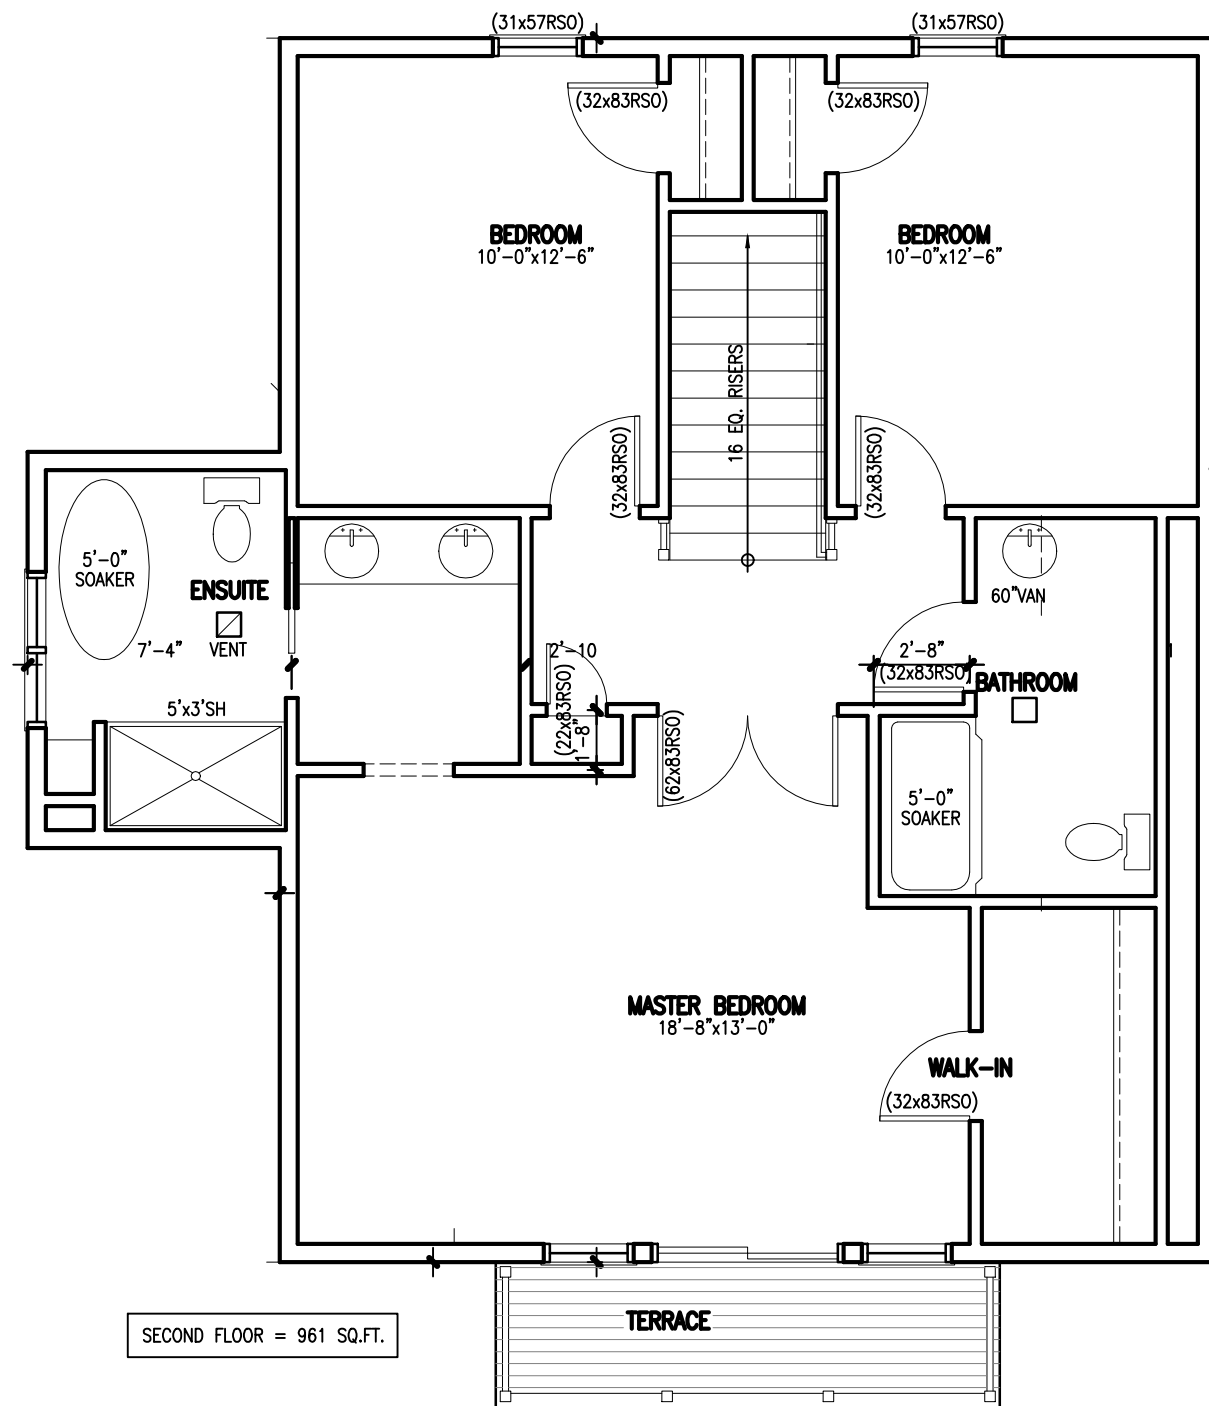

SECOND FLOOR = 961 SQ.FT.

SECOND FLOOR PLAN

SCALE: 3/16" = 1'-0"