





FRONT ELEVATION  
SCALE 1/4" = 1'-0"

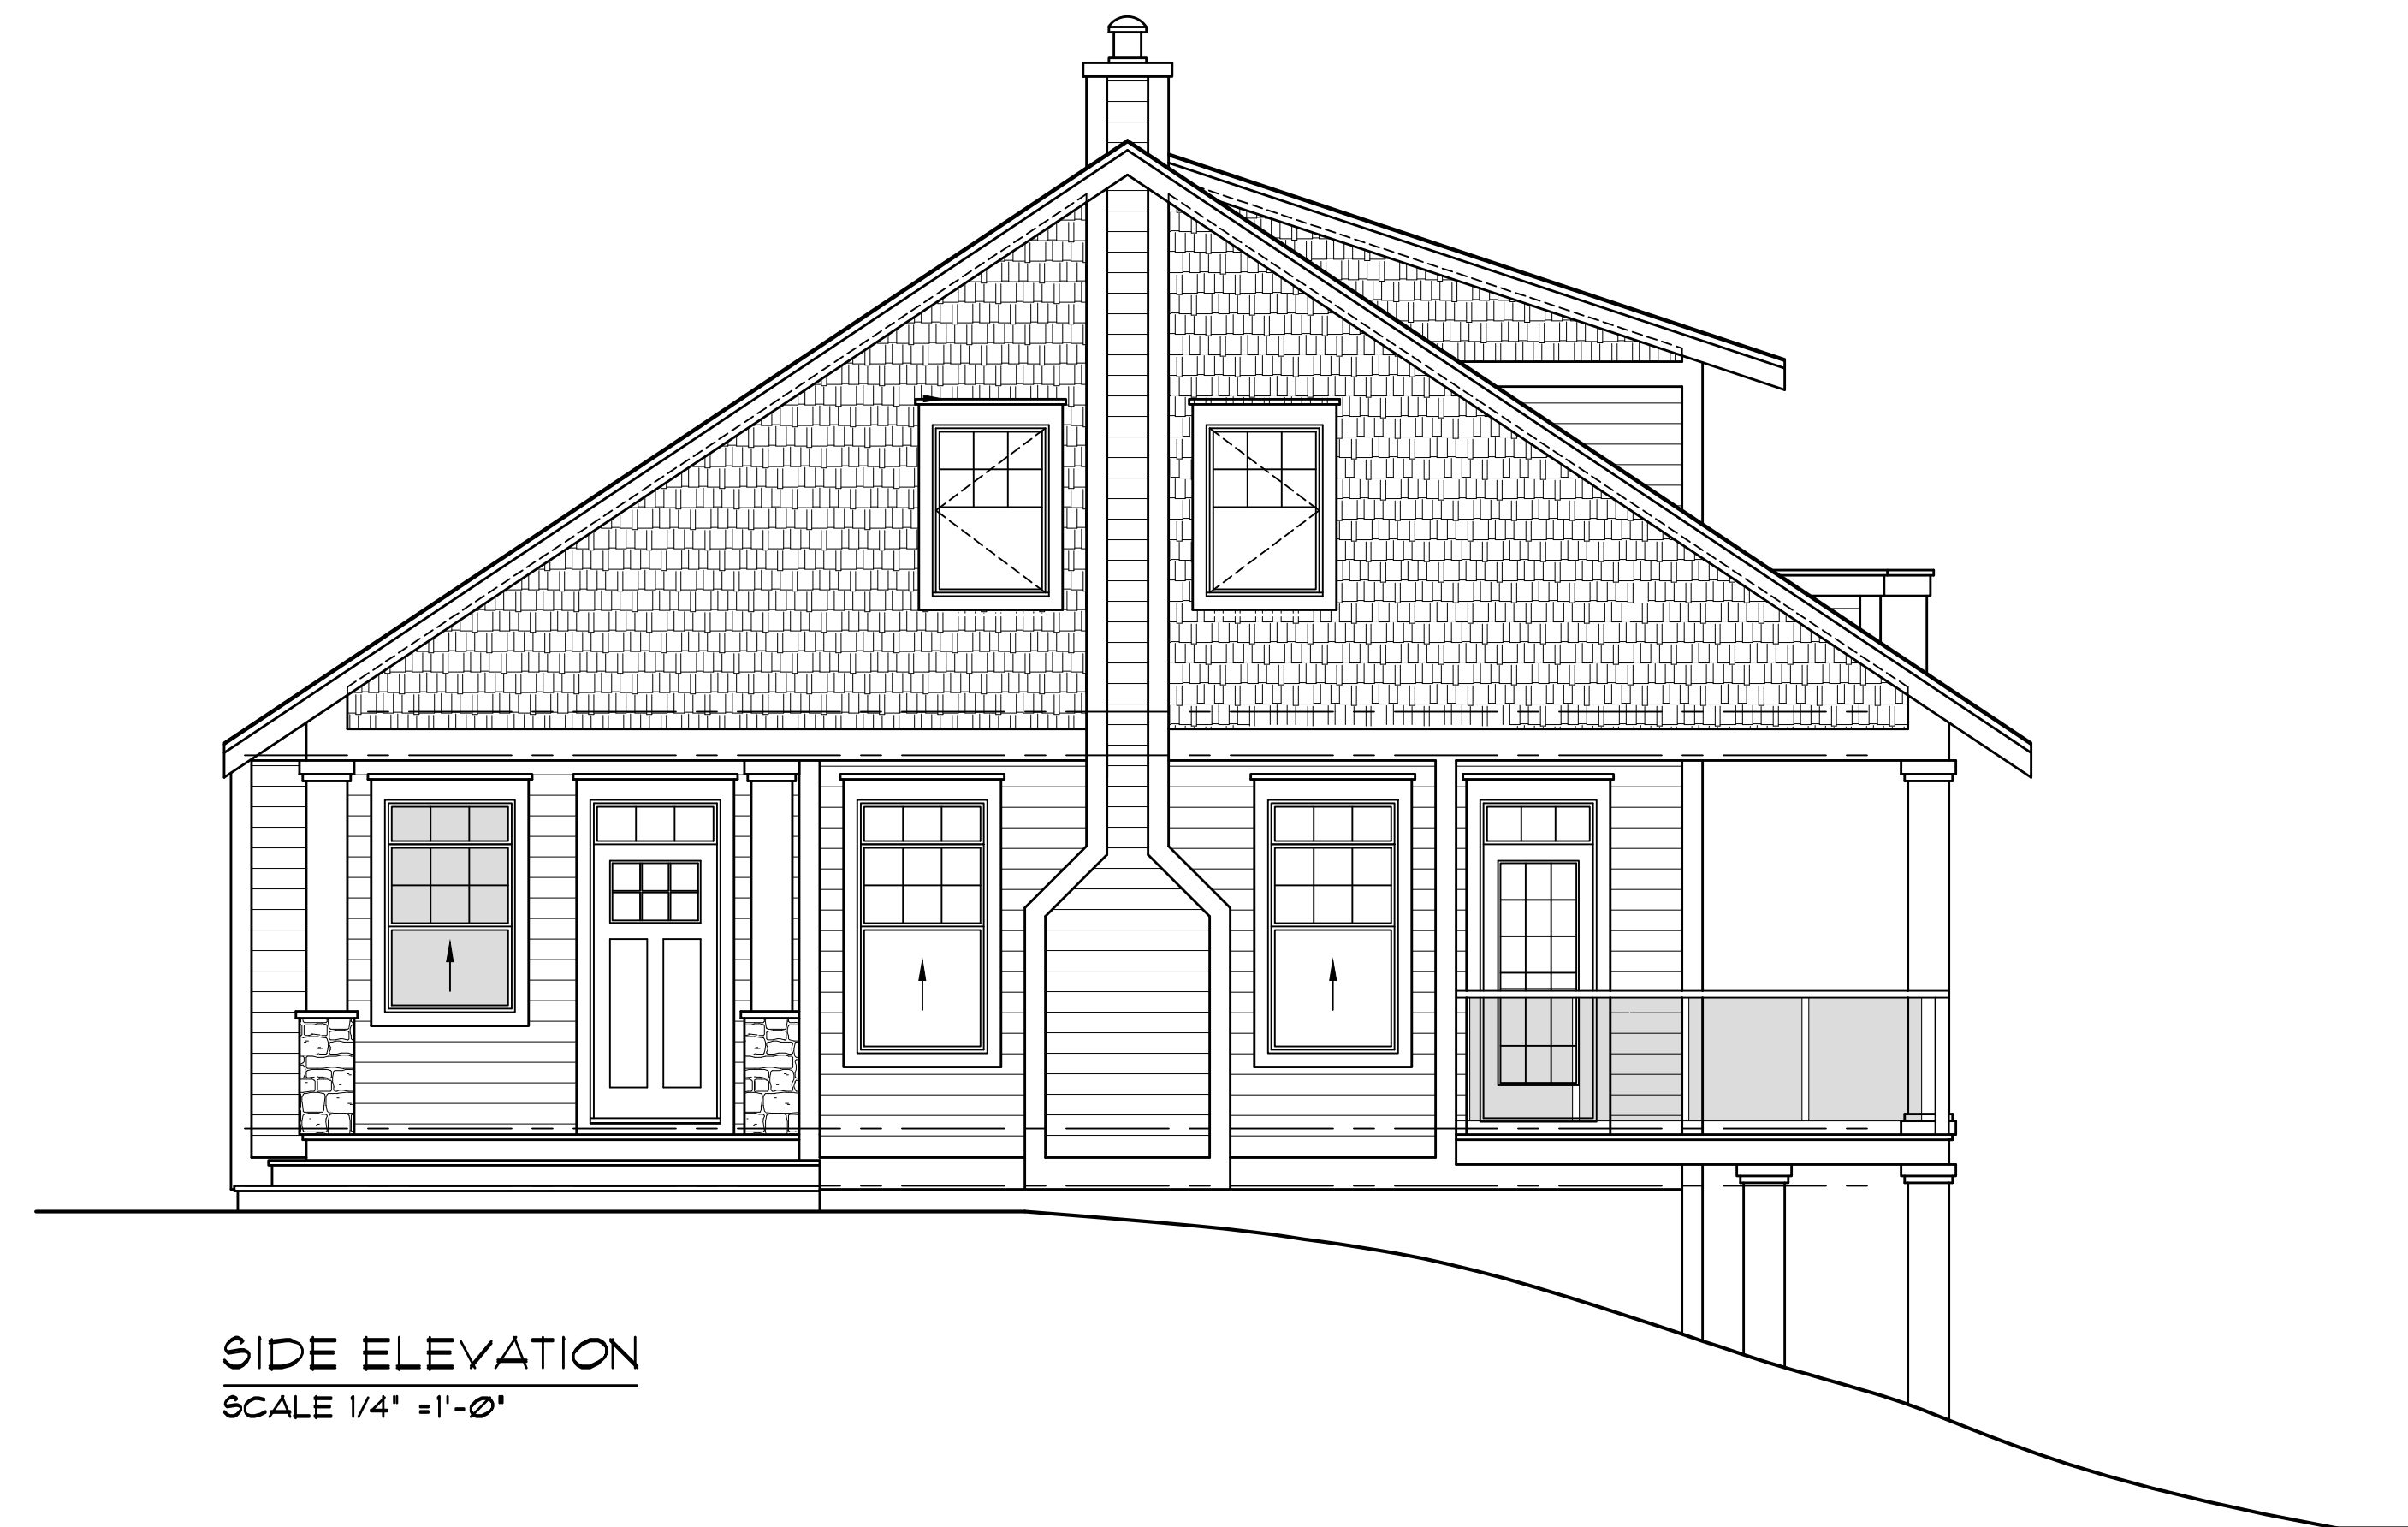


SIDE ELEVATION  
SCALE 1/4" = 1'-0"

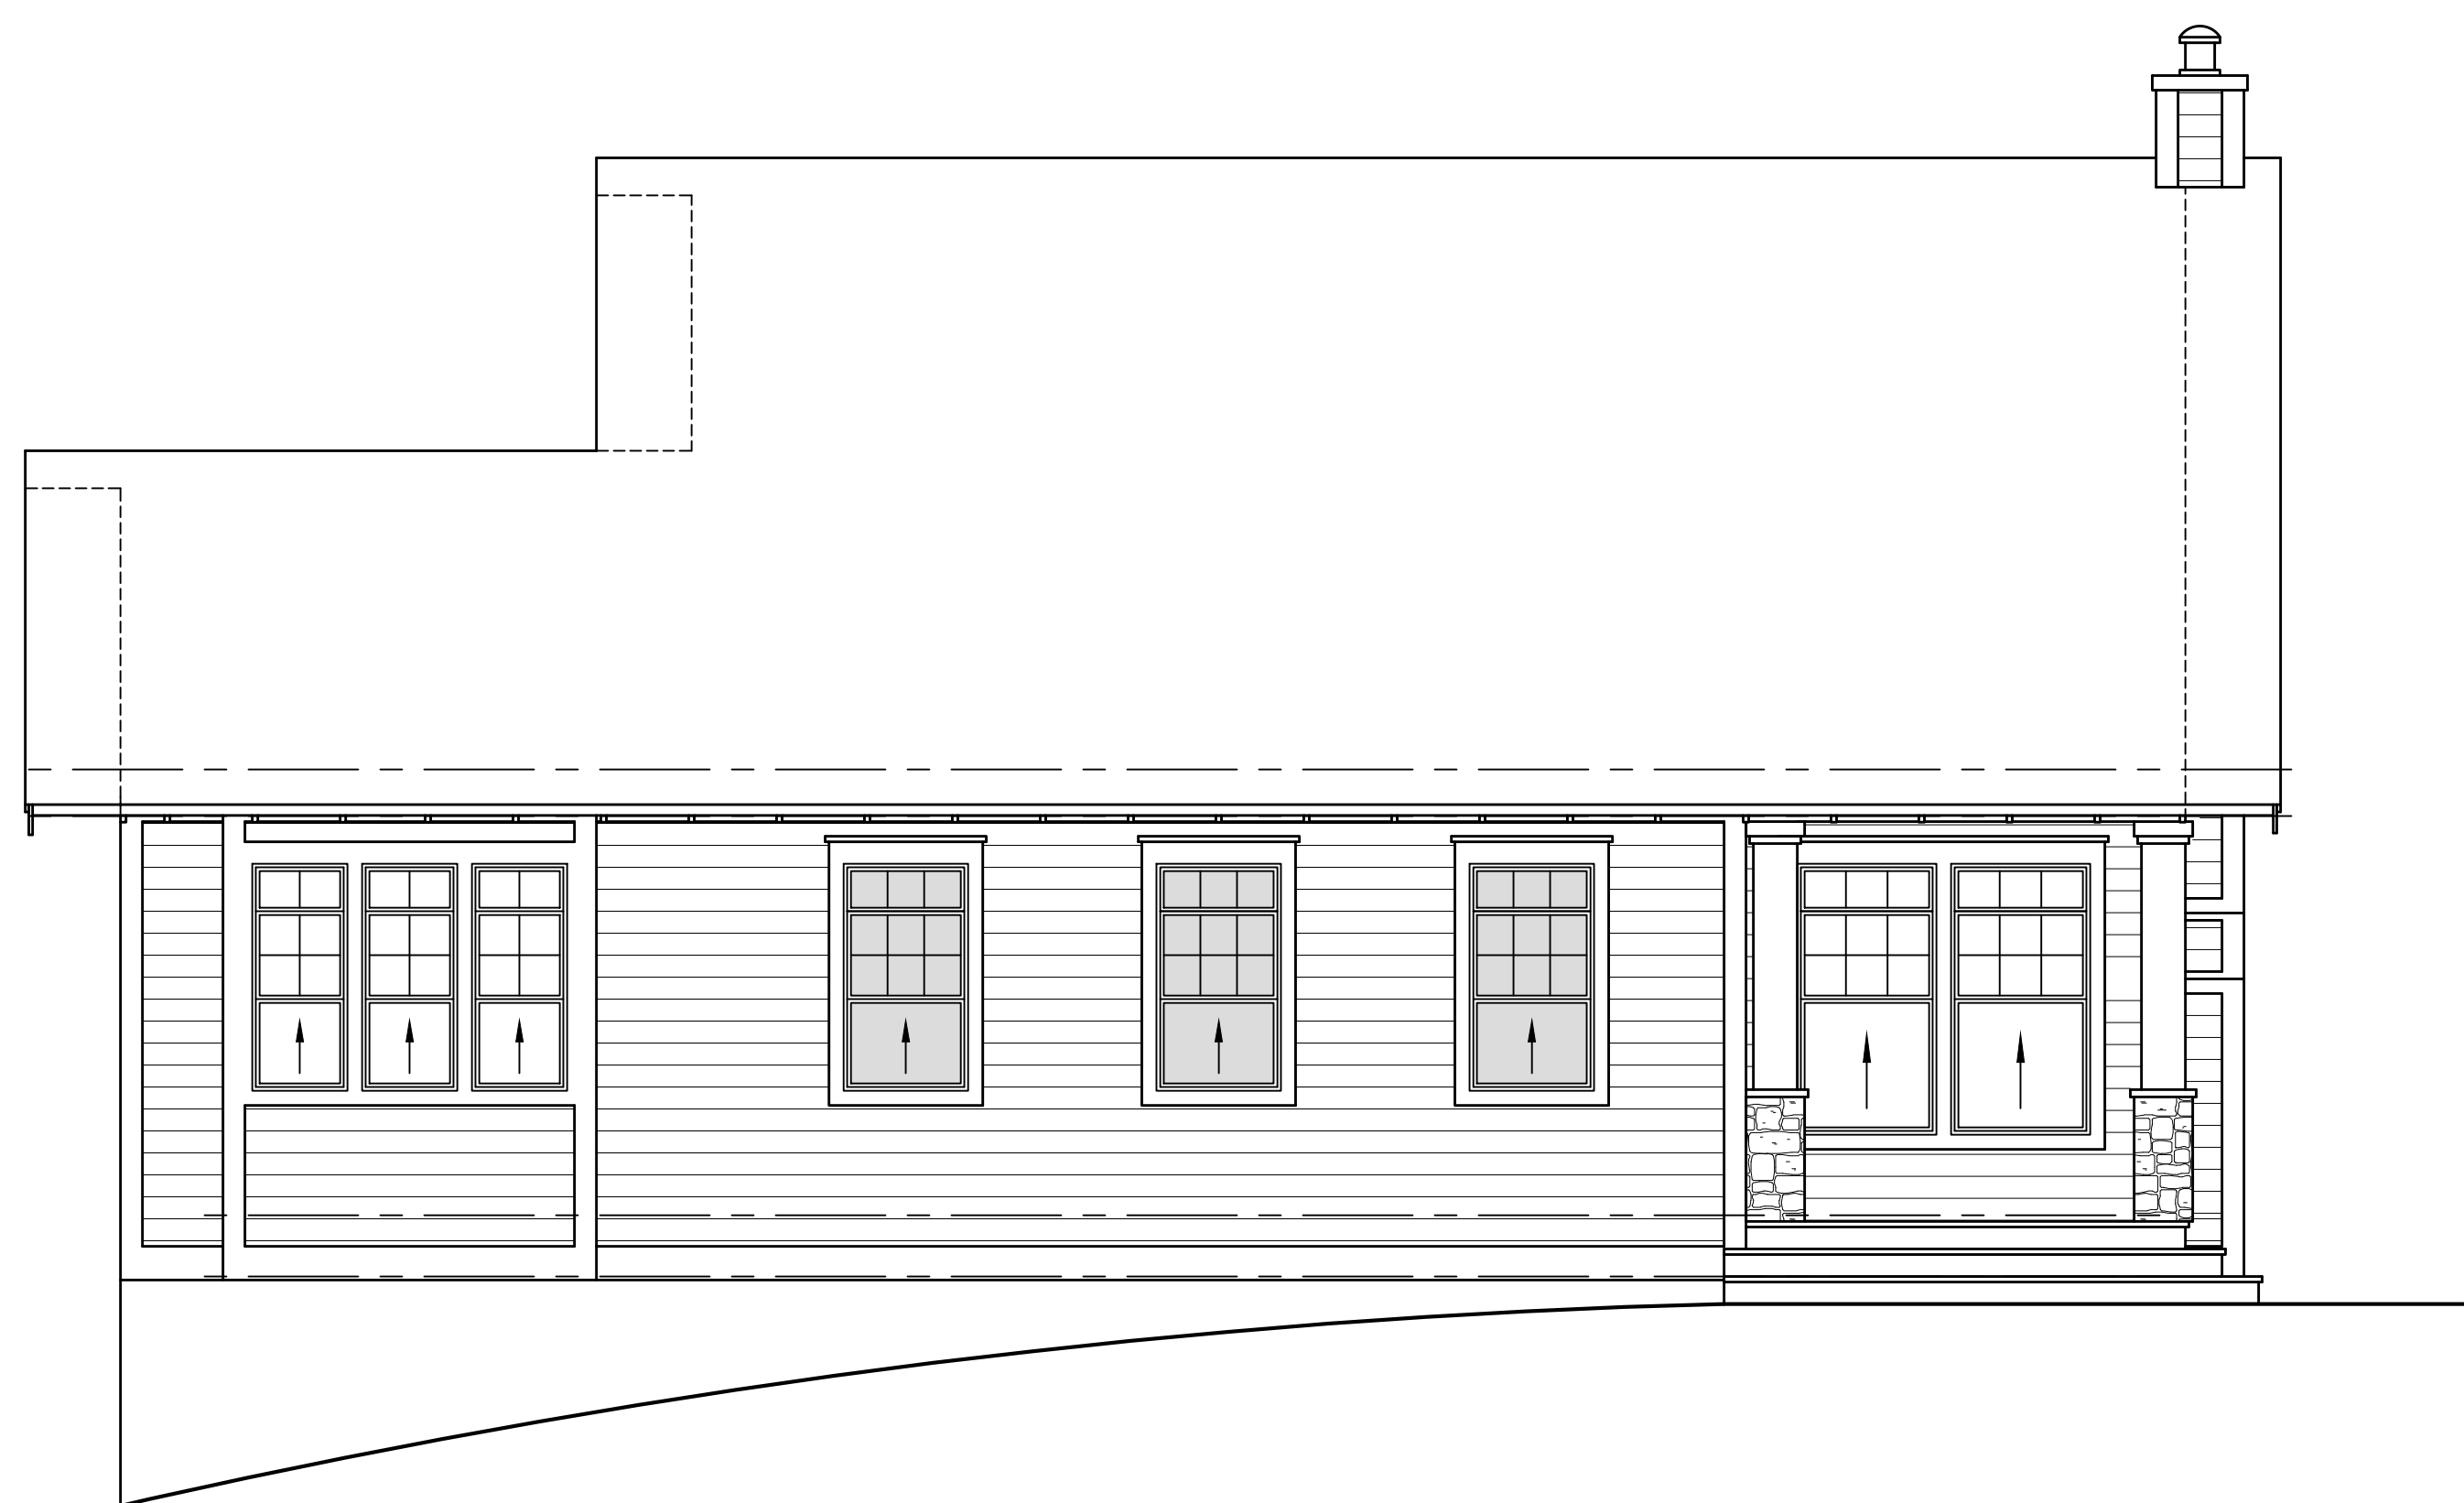


REAR ELEVATION  
SCALE 1/4" = 1'-0"




SIDE ELEVATION  
SCALE 1/4" = 1'-0"

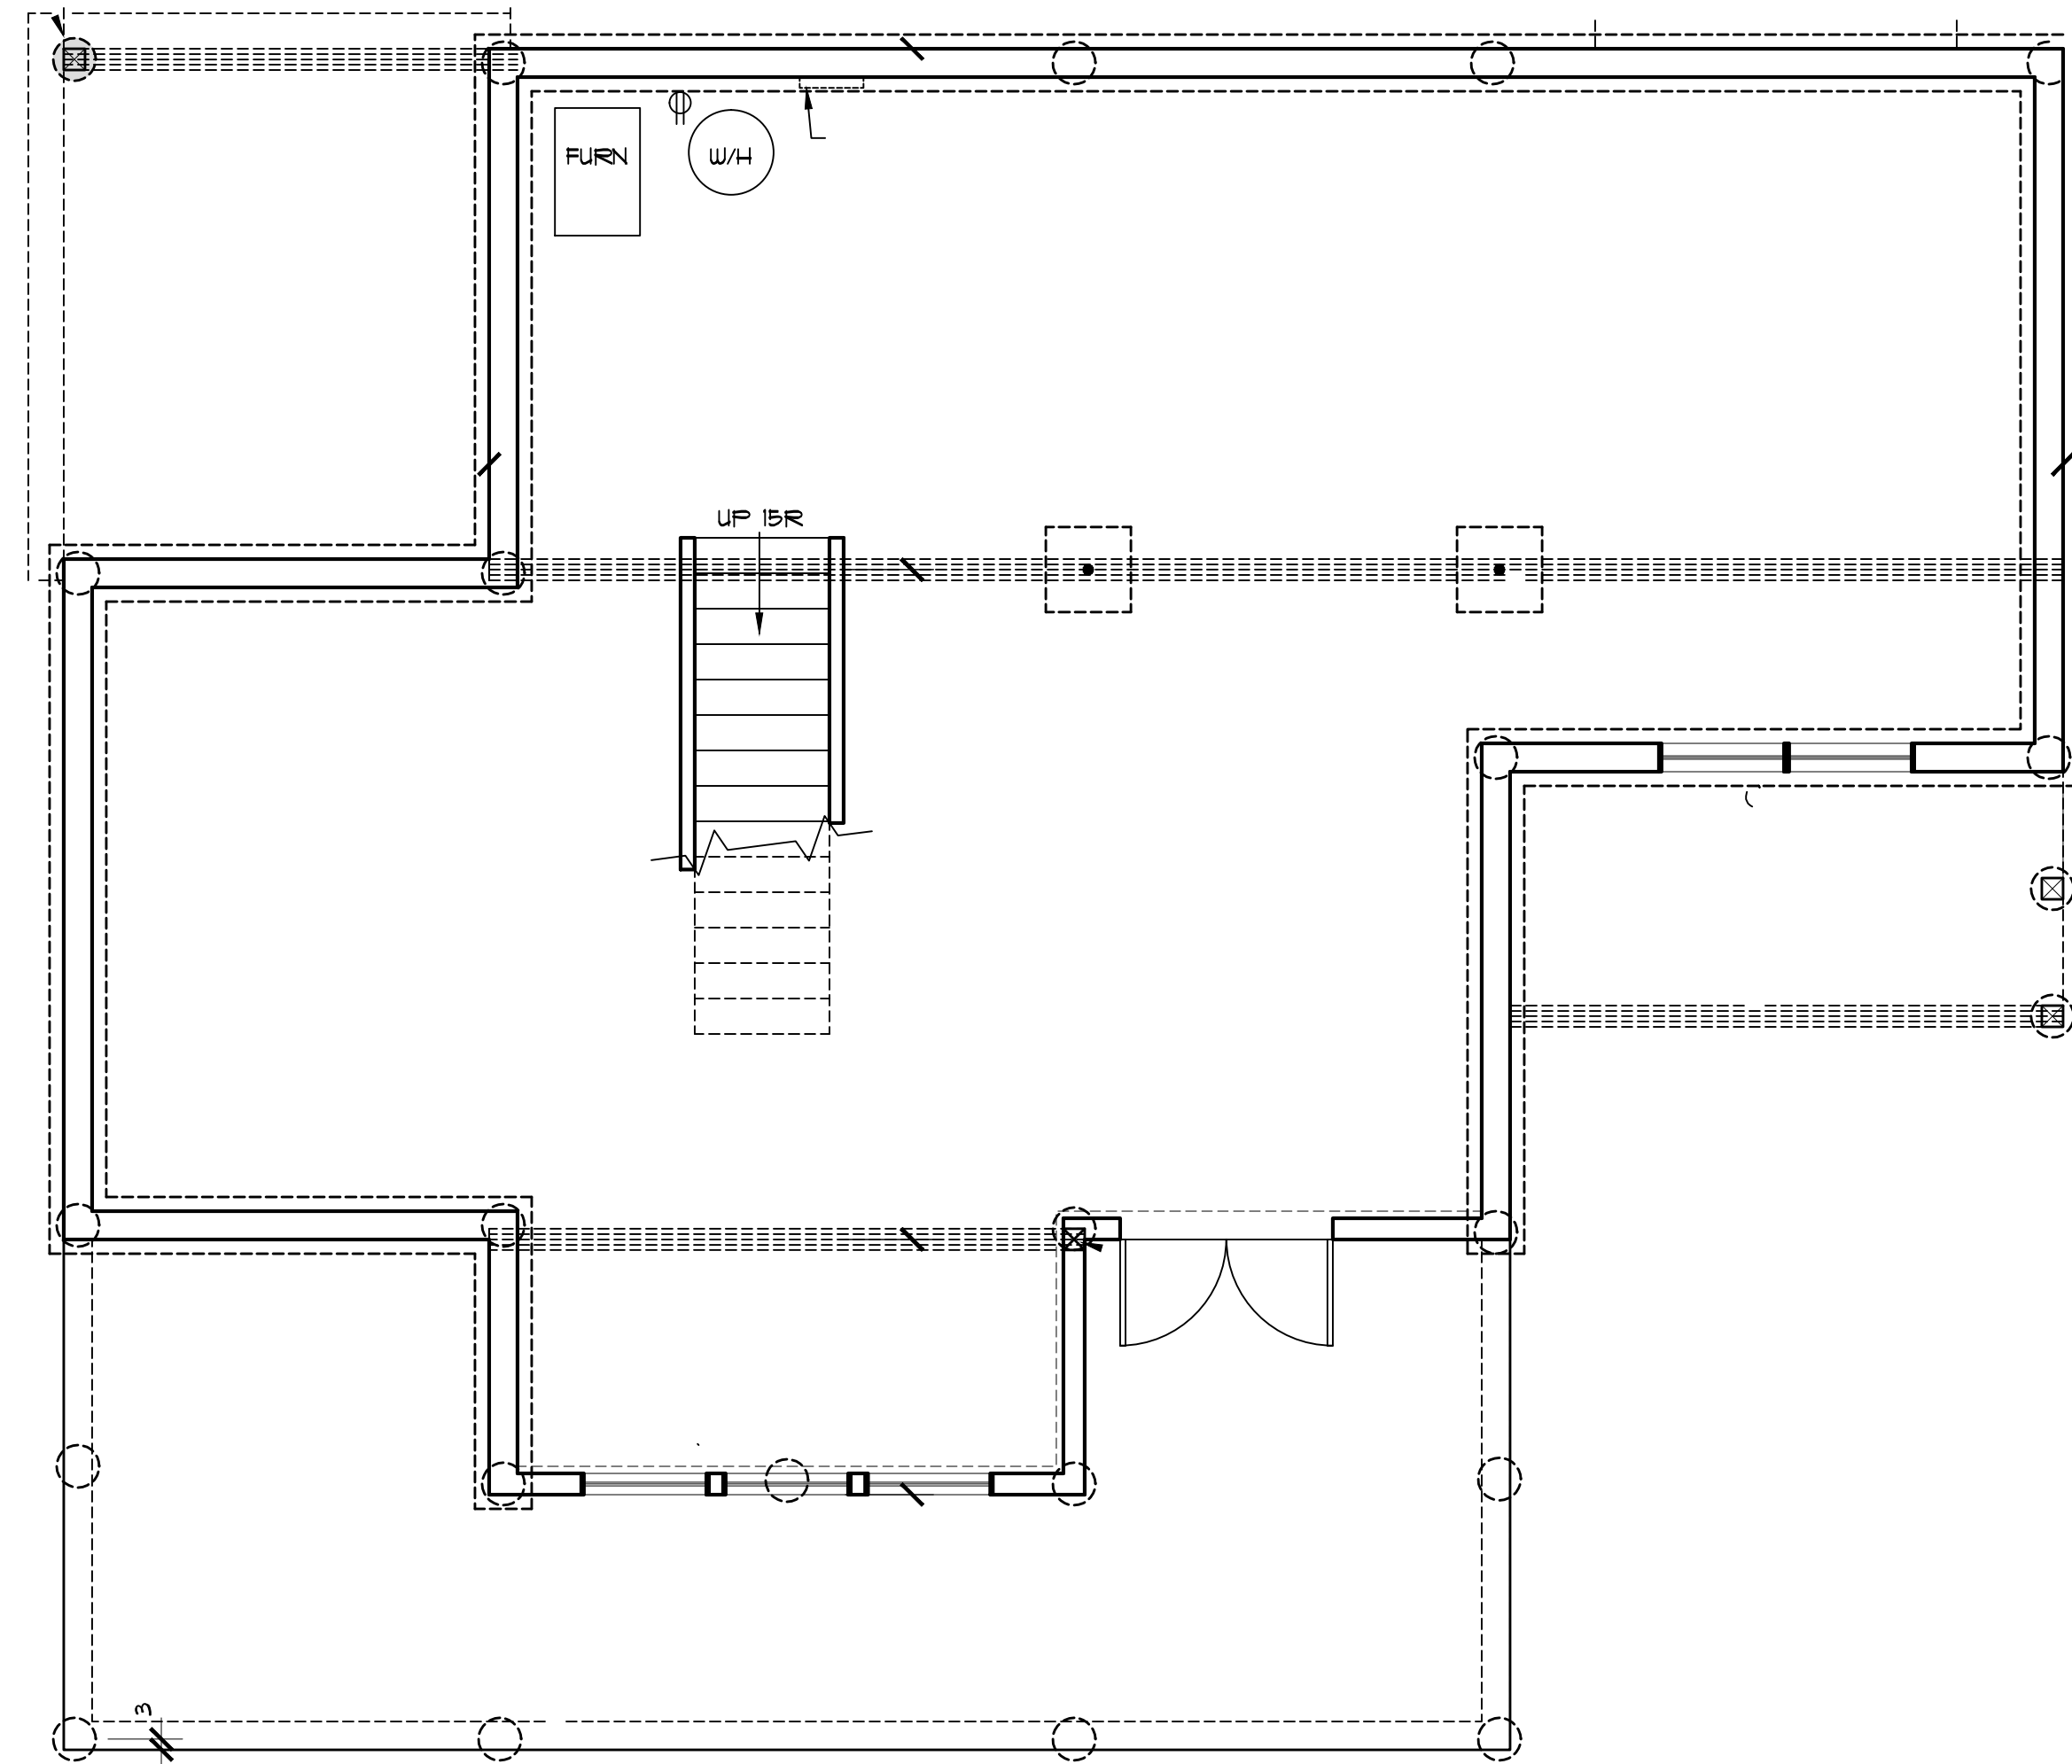


**FOUNDATION PLAN**  
SCALE 1/4" = 1'-0"

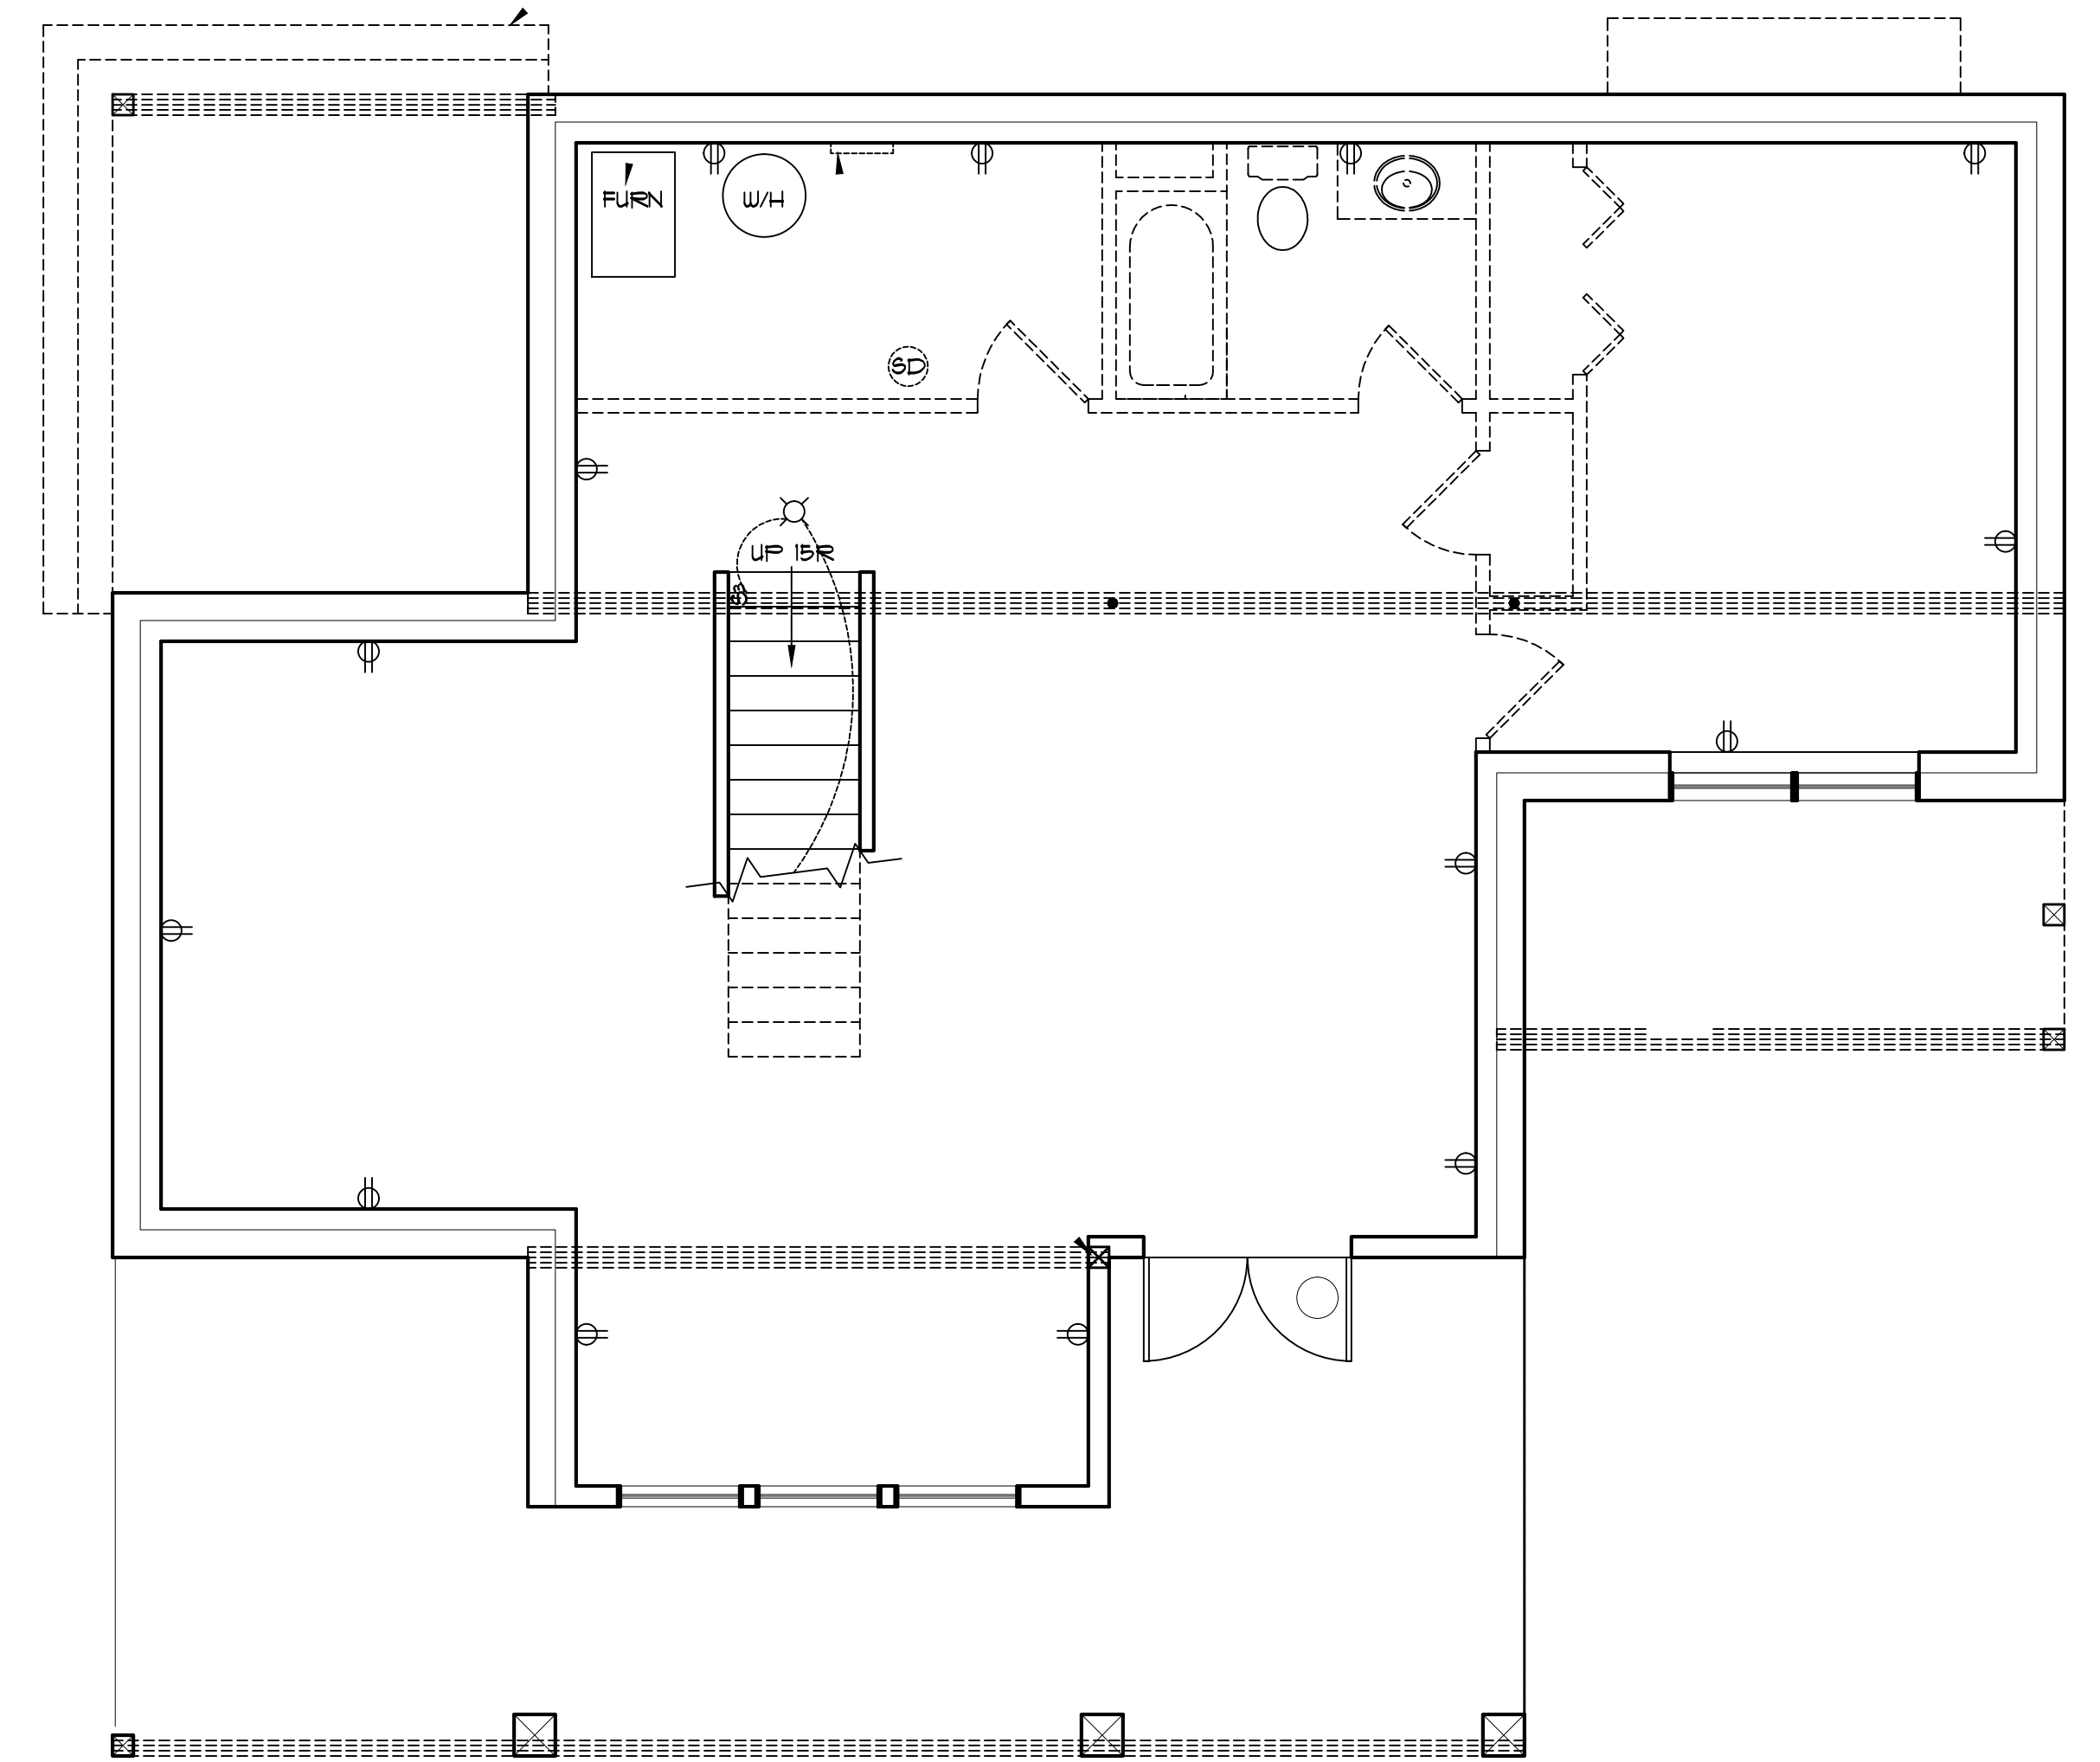

**BASEMENT PLAN**  
SCALE 1/4" = 1'-0"

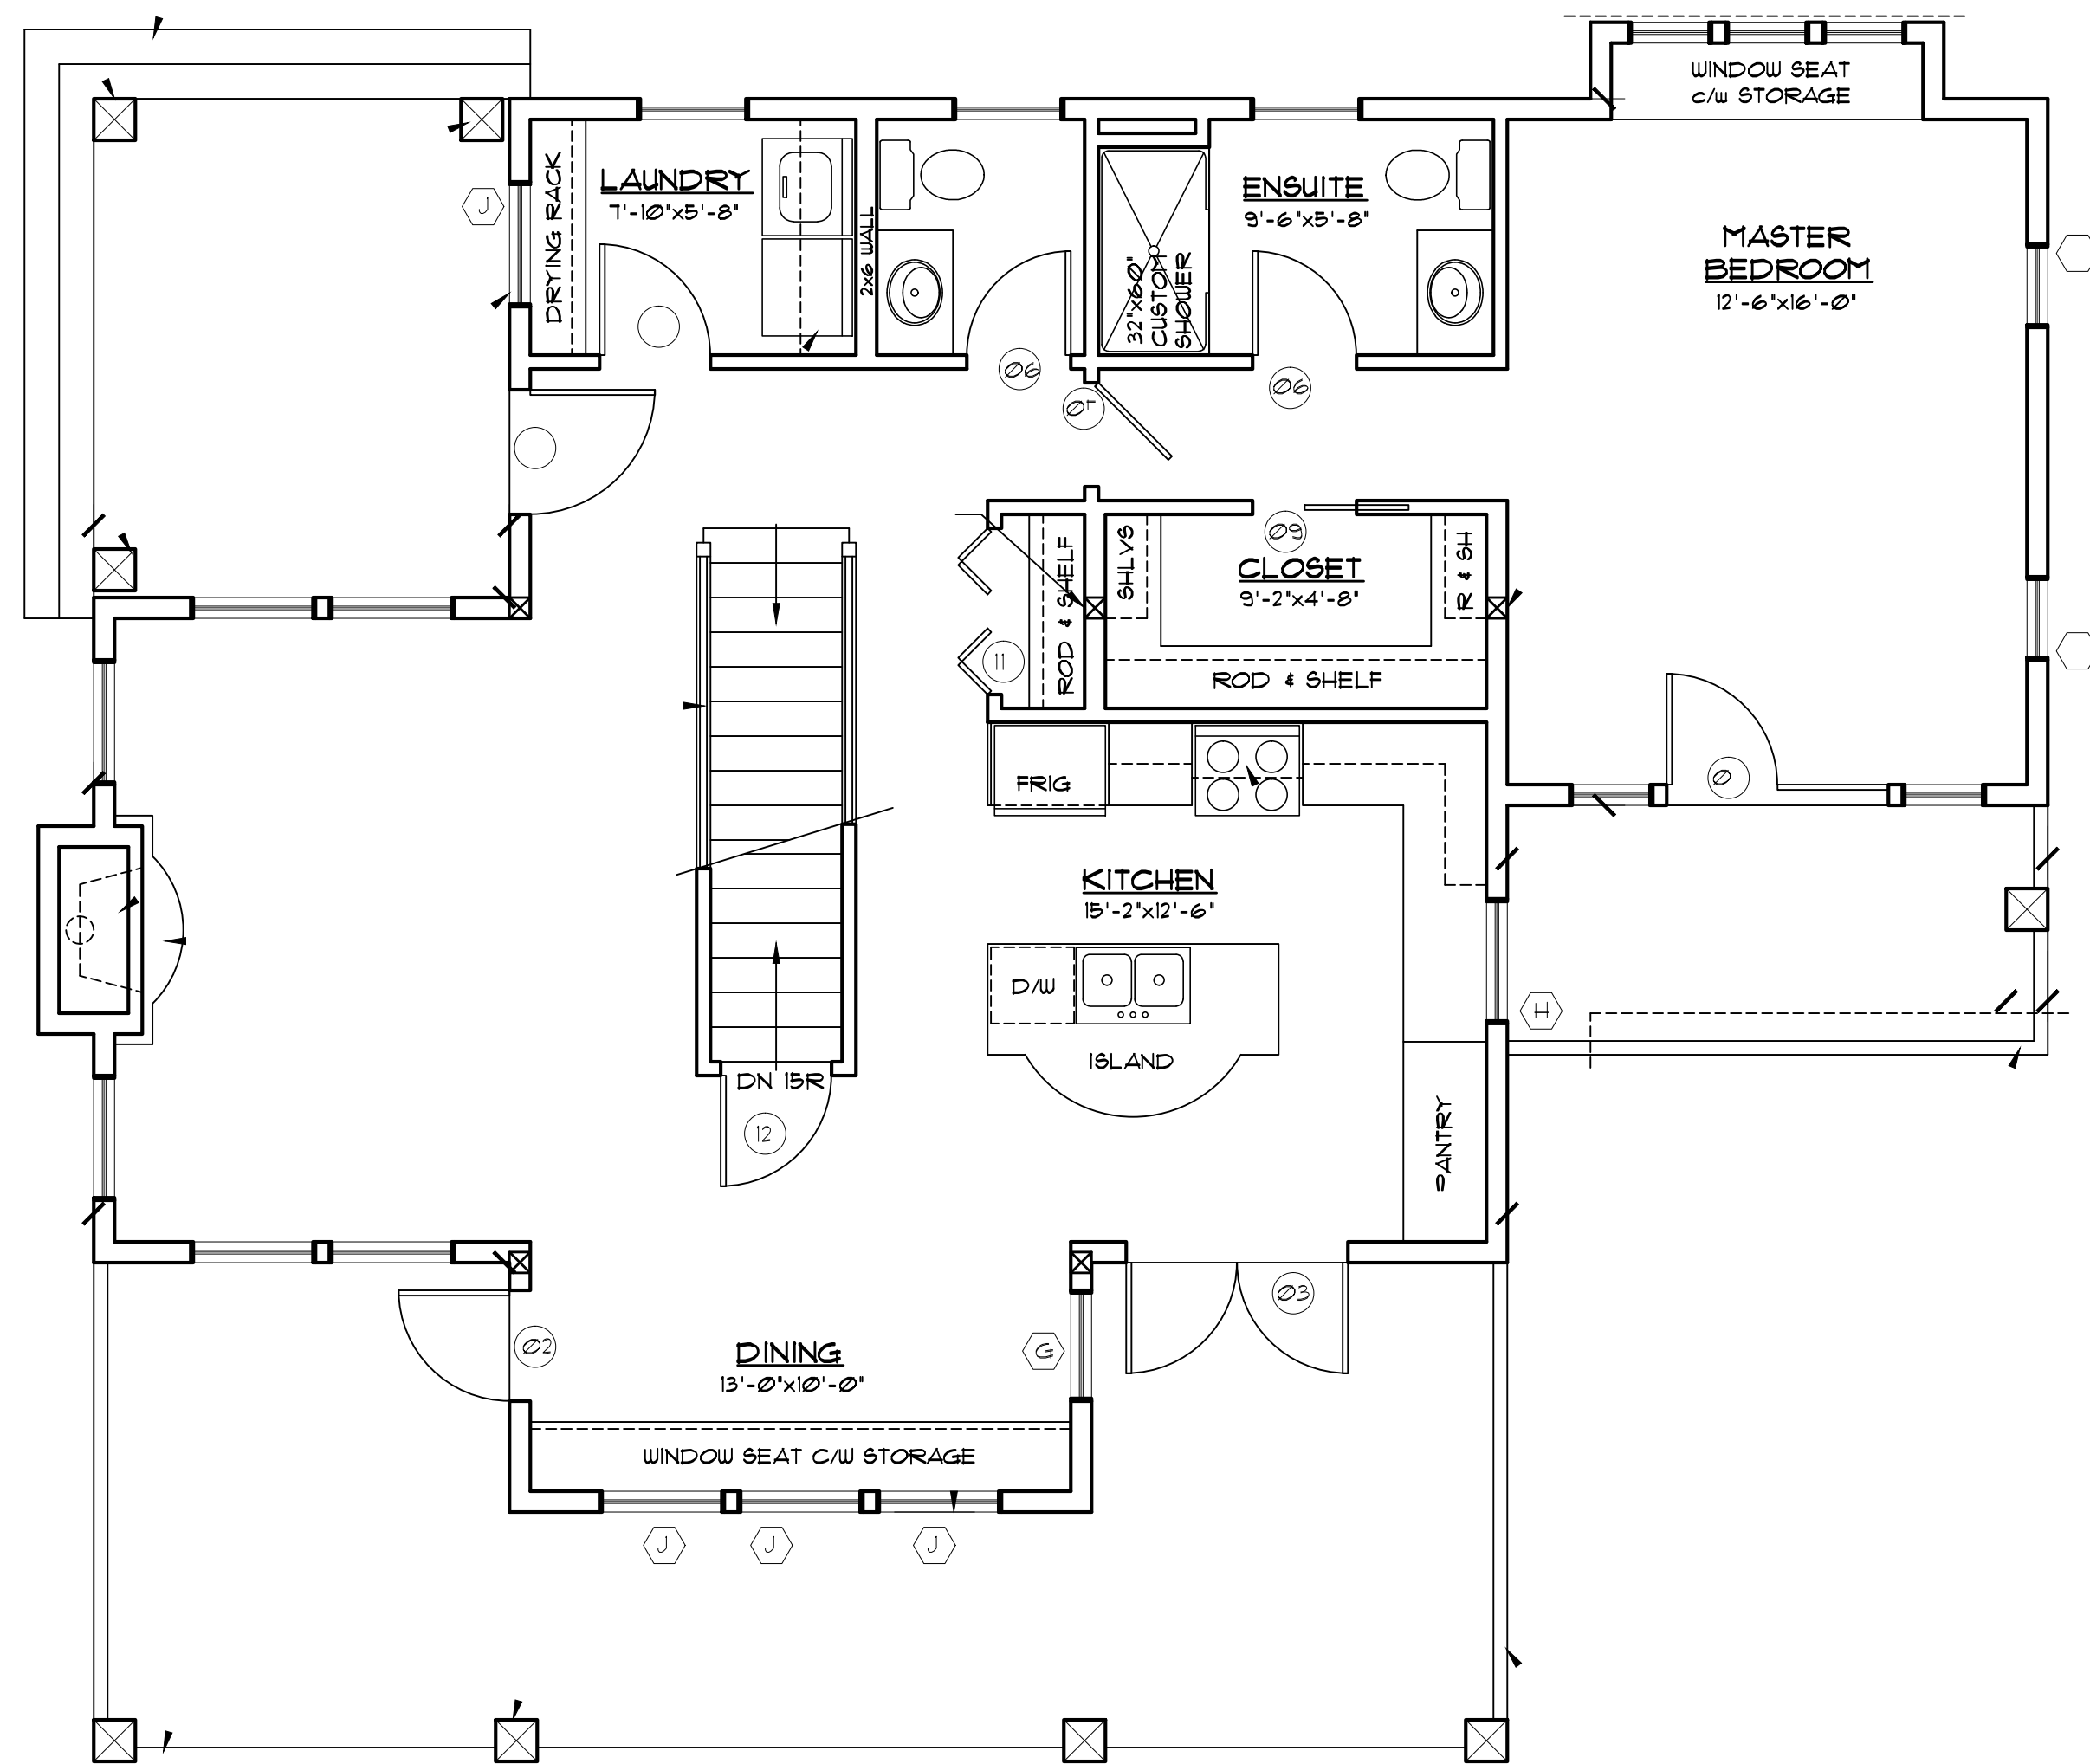

**MAIN FLOOR PLAN**  
 SCALE 1/4" = 1'-0"  
 AREA: 1152 SQ. FT.

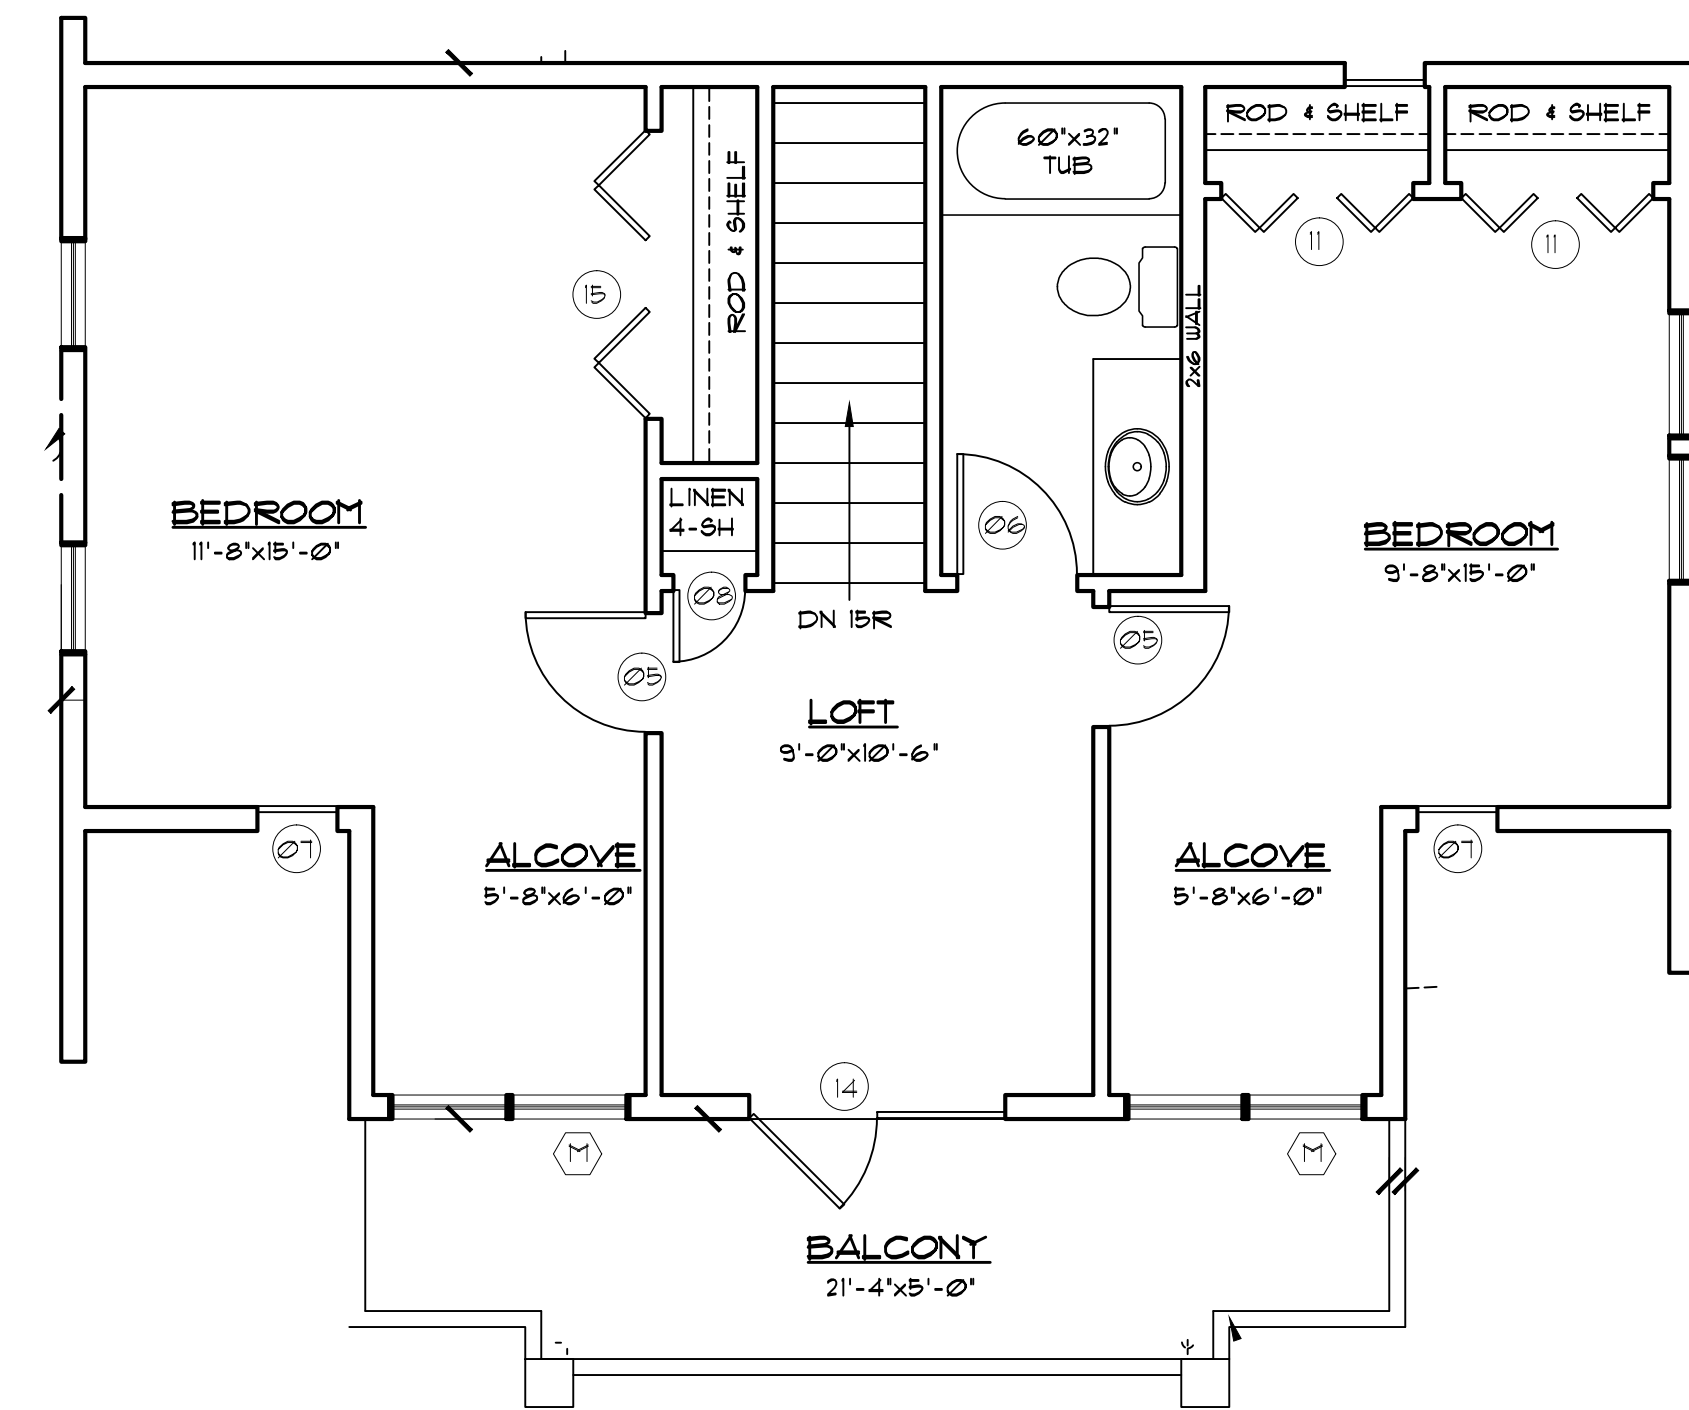

**SECOND FLOOR PLAN**  
 SCALE 1/4" = 1'-0"  
 AREA: 676 SQ. FT.